


ROOM	Director's Office	PARTITION TYPE P01

NOTE: Dimensions to be checked on site.

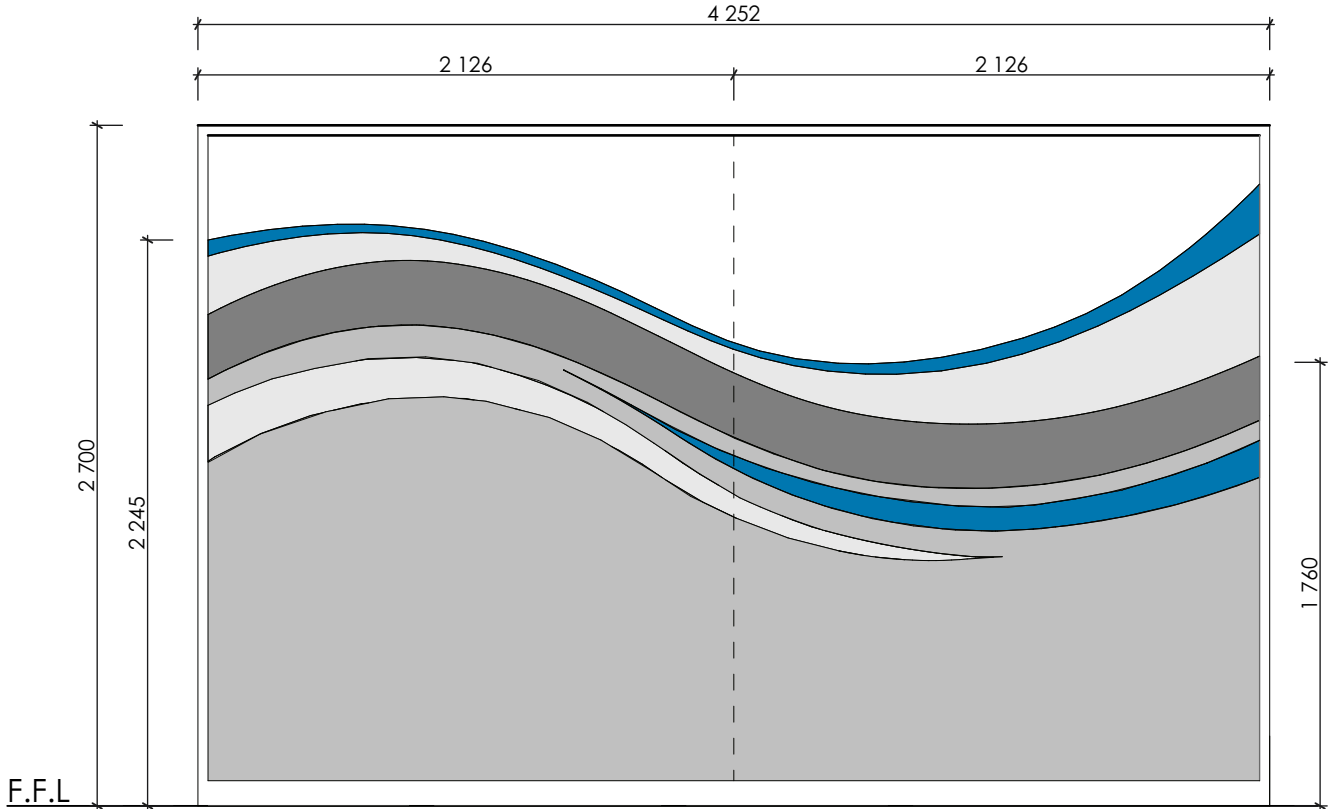

DOOR 4252 x 2700mm High Purpose made natural anodised aluminium Fixed panel .

FRAME Purpose made Natural Anodised Aluminium frame. All profiles to be Hulamin Nu-Klip, technical or similar approved. All gasket, glazing beads, handles and hardware approved by Architect. All frames must be sealed around with clear silicone.

FINISH 8.76mm Clear Intruderprufe Laminated Silent glass with vinyl print ,butt joined as indicated. All windows and glass to be installed by AAAMSA member according to AAAMSA standards.

LOCKSET N/A.

FURNITURE N/A.

NO REQUIRED 1 (One)

Manda Bakkes
ARCHITECTS
box 31059, windhoek, tel 302 810, manda@mbanam.com.na

Project: Law Society Renovation

Title PARTITION SCHEDULE			
Date 28 March 2019	Revision	Project No 331	Drawing No 3/551
Scale 1:30			